


CLAY PLUG SUPPORTED ON MASS CONCRETE PLUG

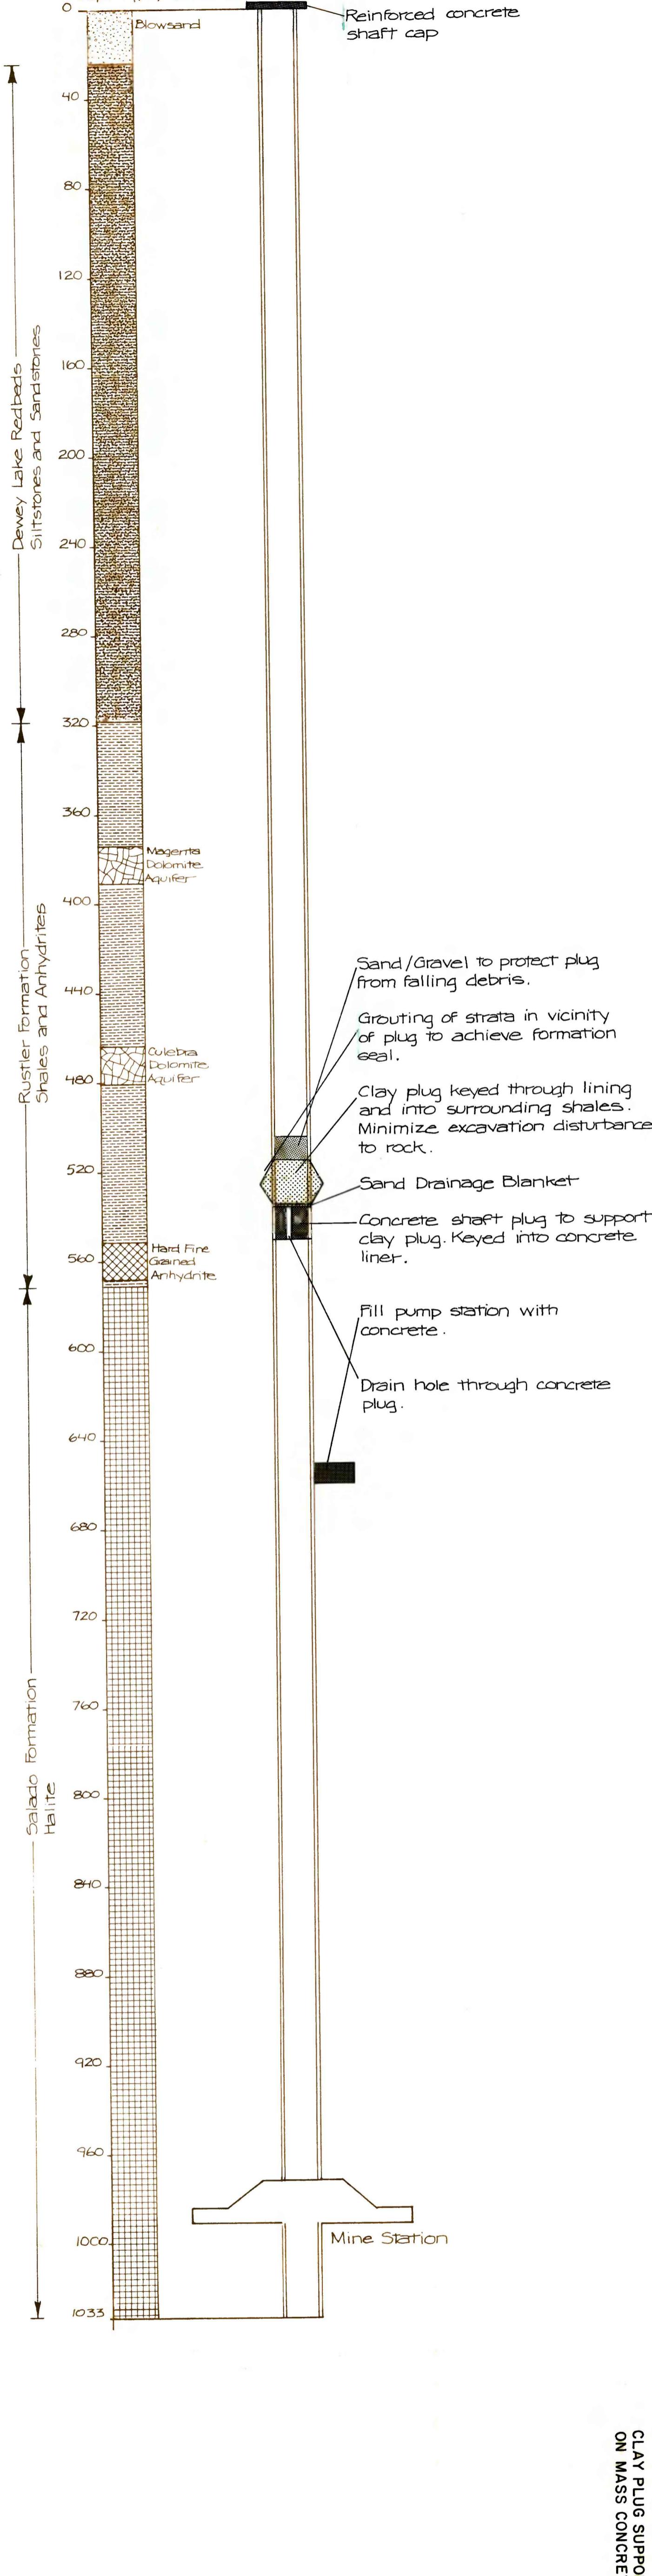

CLAY PLUG SUPPORTED
ON MASS CONCRETE PLUG
Figure 9-16
80-214